


# PLAN ELEVATION

26200

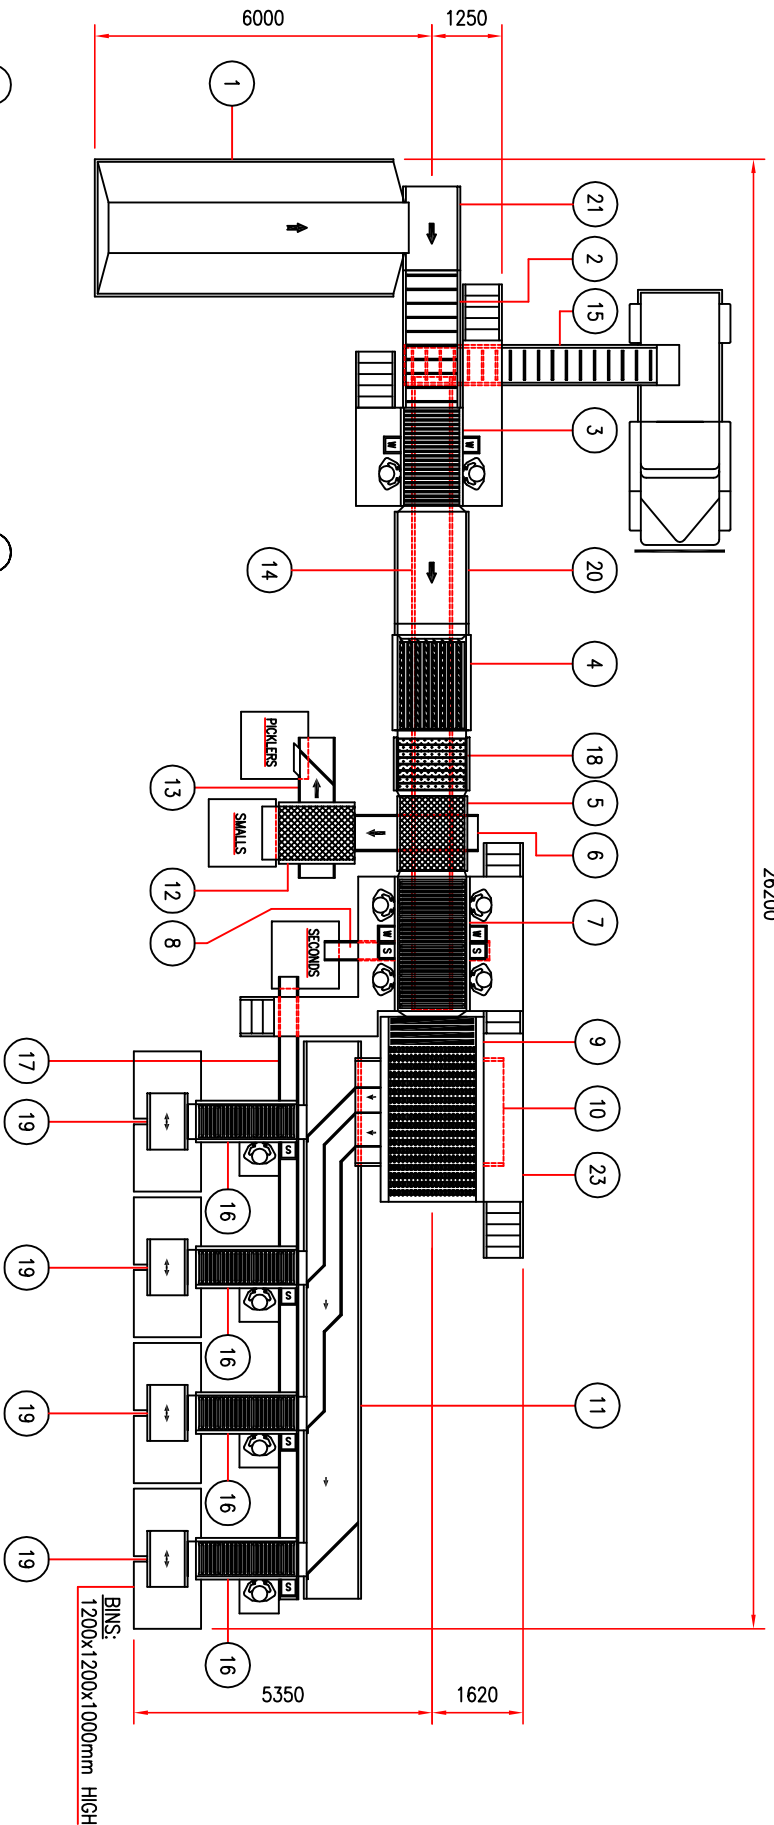

- 1 FOUR TONNE BULK HOPPER
- 2 900mm WIDE GOOSENECK ELEVATOR
- 3 900x1750 WEBB PRE INSPECTION
- 4 8 PAIR TOP & TAILER
- 5 1200mm WIDE SMALLS SCREEN SIZER
- 6 600x2200 SMALLS COLLECTION BELT
- 7 1200x2400 ROLLER INSPECTION TABLE
- 8 300x2800 SECONDS COLLECTION BELT
- 9 1500mm WIDE LIFT ROLLER SIZER
- 10 1800x2700 SIZER COLLECTION BELT
- 11 900x10000 BAGGING TABLE
- 12 900mm PICKLERS SCREEN SIZER
- 13 600x2200 PICKLERS COLLECTION BELT
- 14 600x1300 WASTE COLLECTION BELT
- 15 600mm WIDE WASTE ELEVATOR
- 16 600x1800 ROLLER INSPECTION TABLE - 4 OFF
- 17 300x8700 SECONDS COLLECTION BELT
- 18 1200x8 ROW BRUSHING UNIT
- 19 600x1000 REVERSABLE BIN FEED BELT-4 OFF
- 20 1200mm WIDE IN LINE BYPASS BELT
- 21 900x1500 TRANSFER BELT
- 22 BIN TIPPER REMOVED FROM PREVIOUS LAYOUT
- 23 ACCESS CATWALK

ALL DIMENSIONS ARE APPROXIMATE ONLY!

Copyright  
The design including the principles of design is the property of and is submitted by EDIPARTS ENGINEERING PTY.LTD. It is not to be reproduced, copied, or loaned in part or whole or otherwise disclosed to any third party. It is not to be used in any manner that may be deemed to be in breach of the agreement between edp and the party to whom the drawing is submitted. Acceptance of the drawing will be taken as an agreement to the above.

**edp australia** Pty. Ltd

ONION GRADING PLANT

REV NO	DATE	SCALE	DRAWN	DATE	DWG NO	SHEET NO
		1:10	C.BURKE	22.4.2005		
					STD	LAYOUT